


VIBRAMAT® ACOUSTIC TREATMENT for TIMBER FLOORS in HIGH RISE BUILDINGS NAILED DOWN FLOOR BOARDS

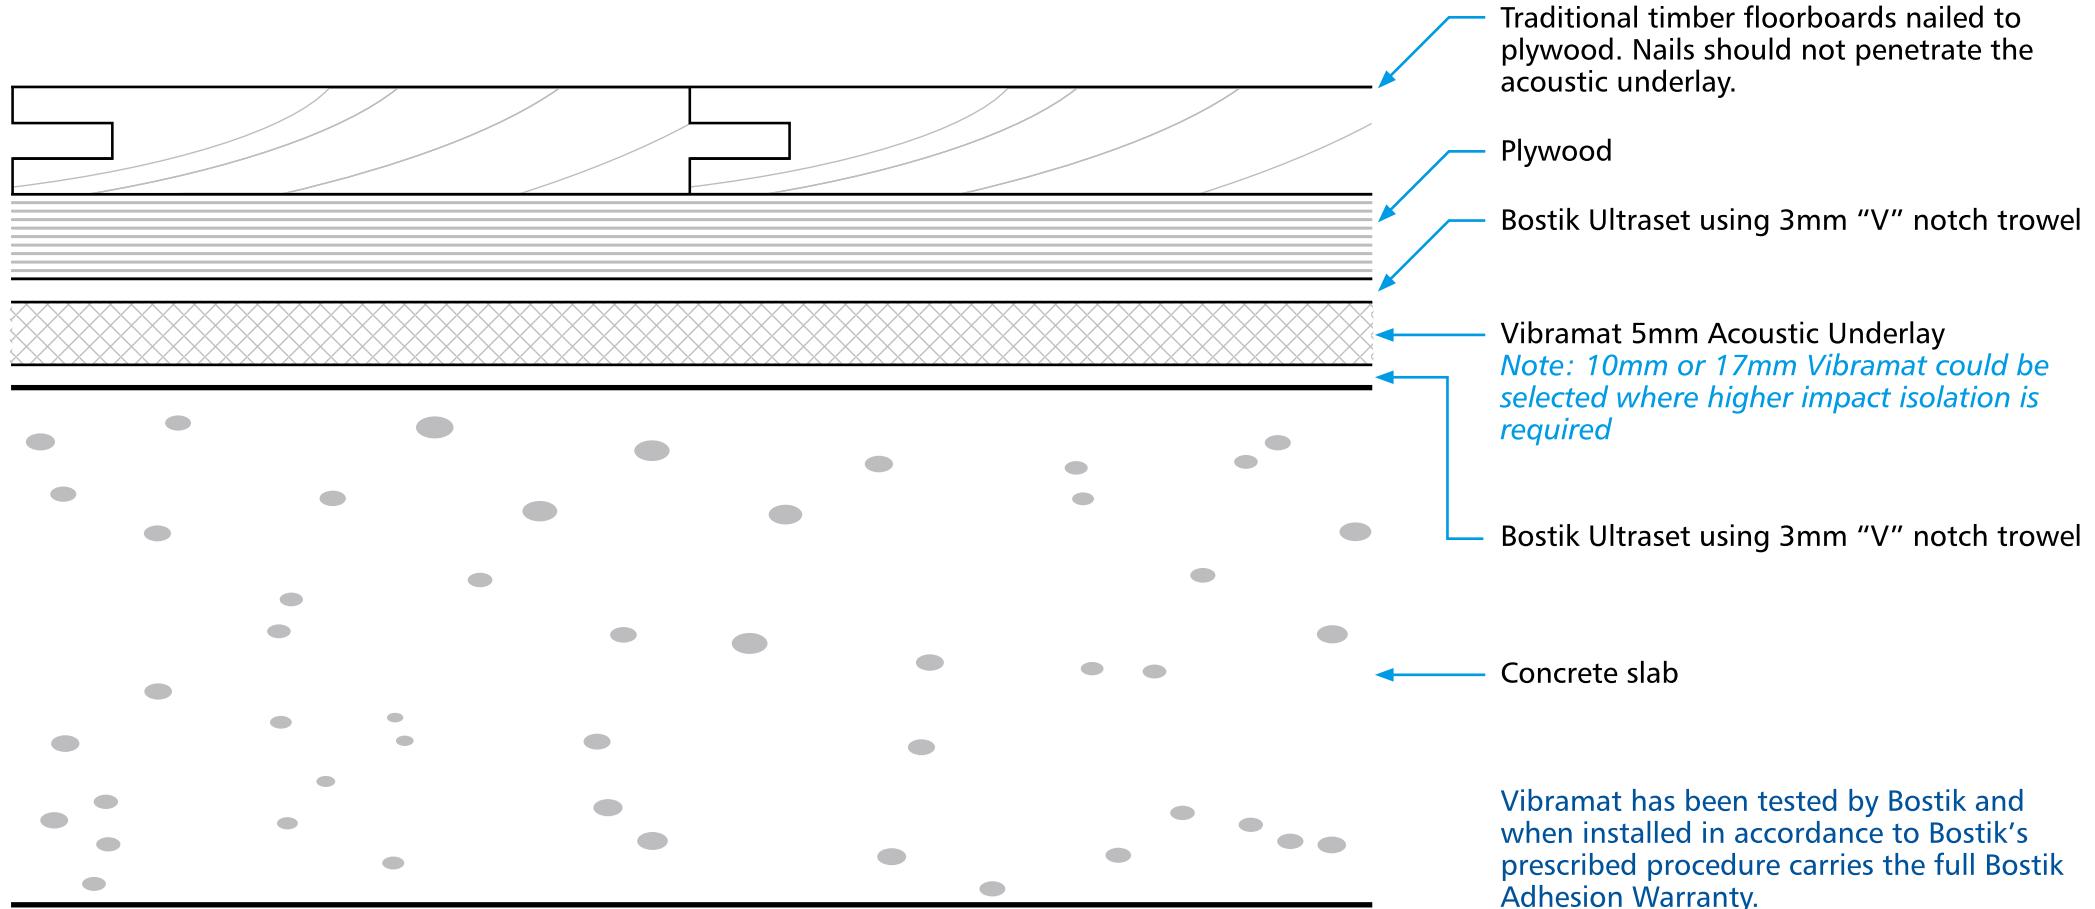

For illustrative purposes only. Not to scale

 AcousticSupplies

Acoustic Supplies Pty Ltd | 28 Norton Street Randwick NSW Australia 2031

Sales Enquiries +61 0414 281 800 General Enquiries +61 0427 922 733 Facsimile +61 2 9326 4893 Email info@acousticsupplies.com Website www.acousticsupplies.com

© 2011 Acoustic Supplies Pty Ltd | 100% Australian Owned Company